




Deuraanzicht Scharnierzijde
(Türansicht von Bandsseite)
(niet op schaal (unmaßstäblich))

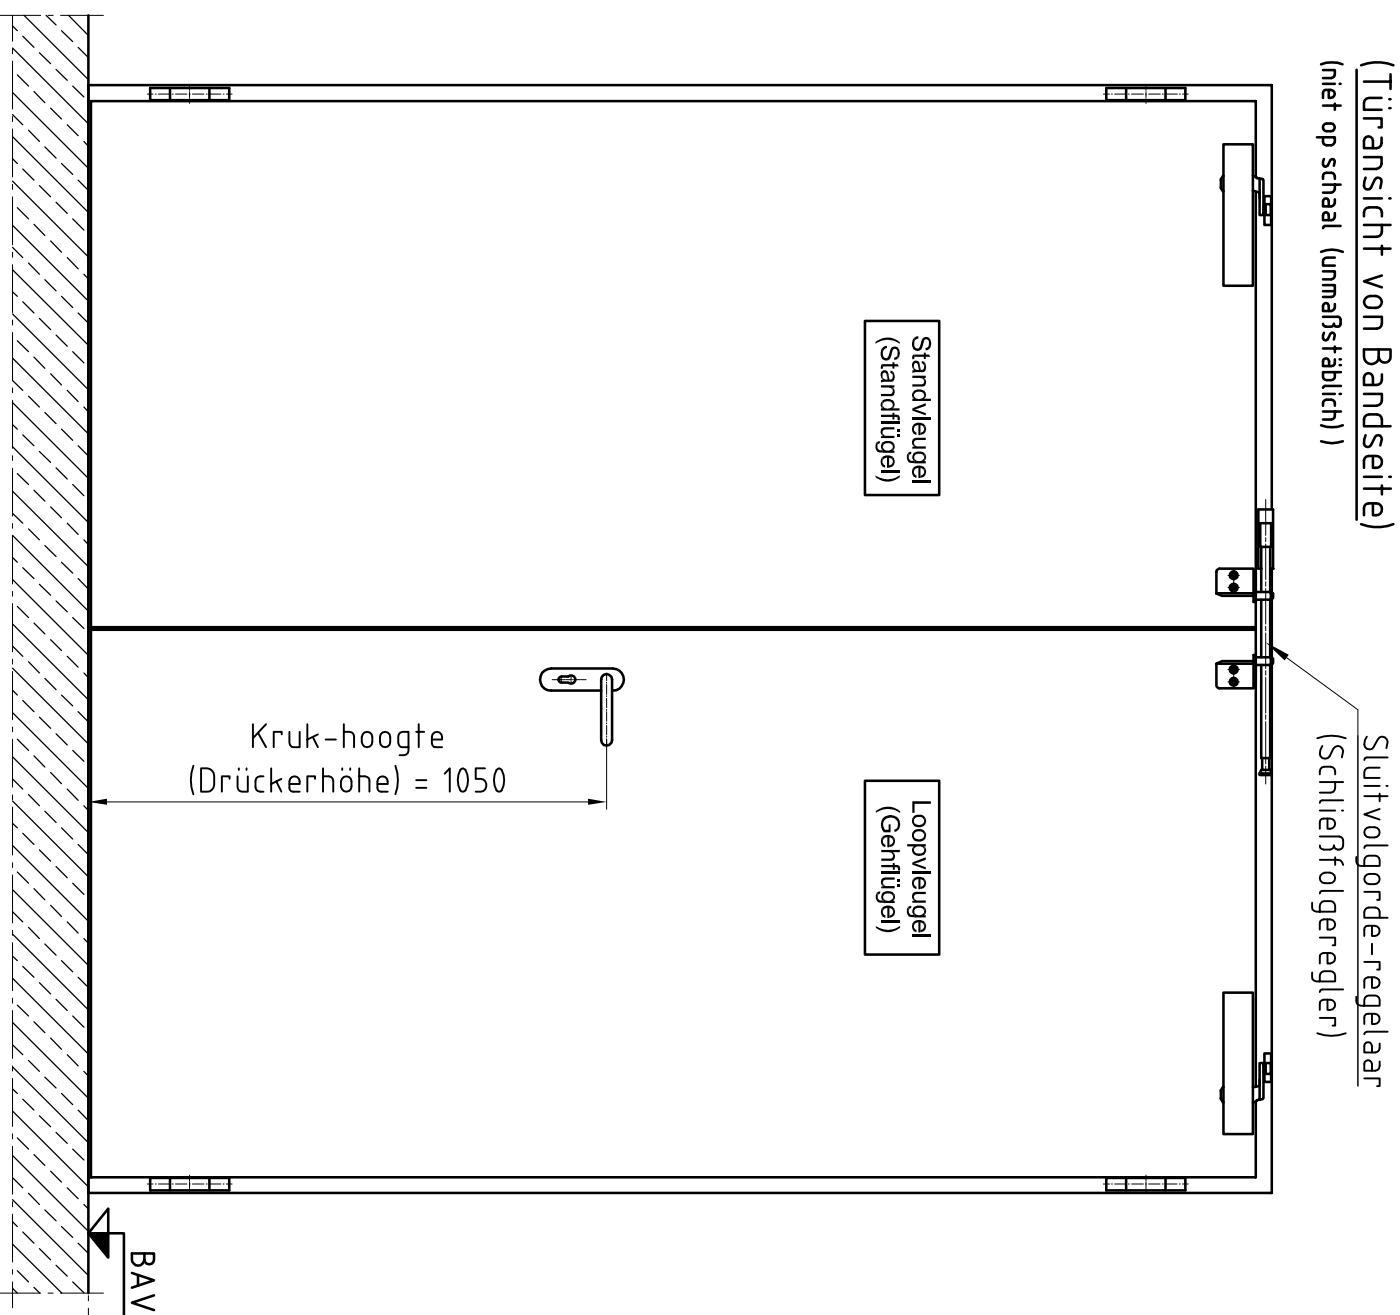


Doorsnede (Schnitt)

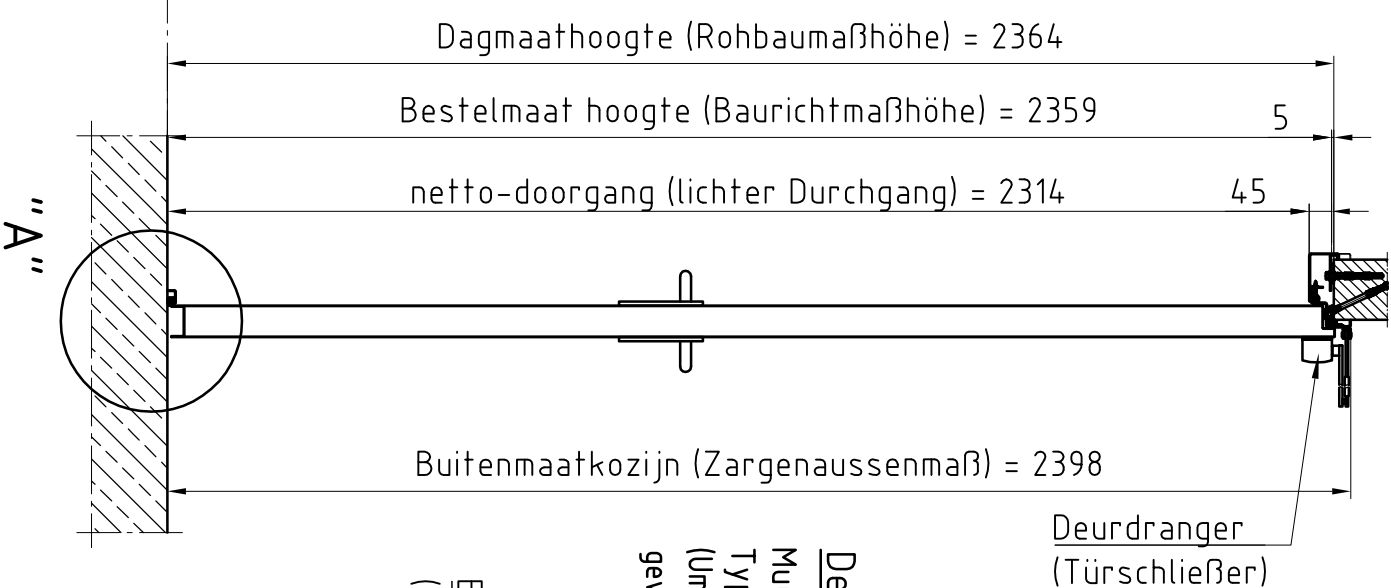


Detail "A" M:1:2,5
BE-2 dorpel (Schwelle)
(is optie)

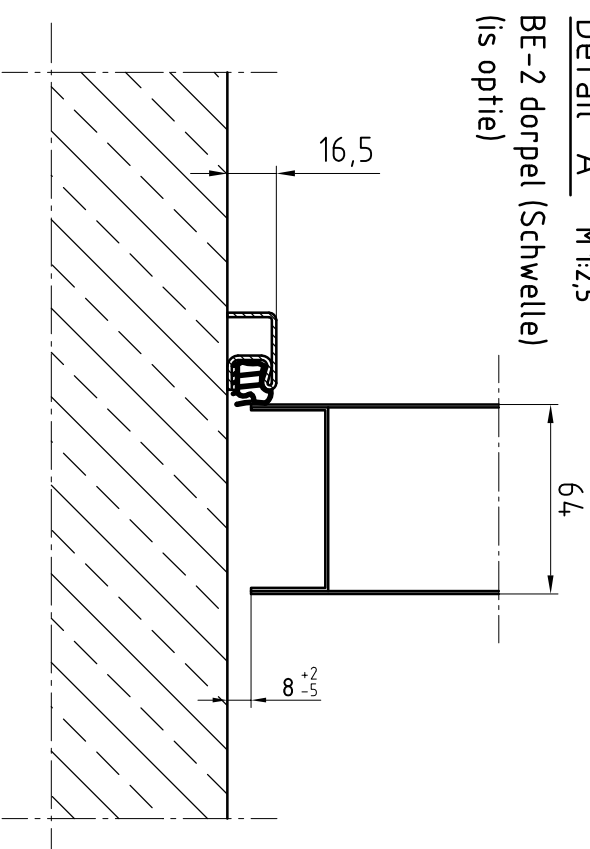

Detail "B" M:1:2,5
Muurwattend Kozijn
Type 214.0B
(Umfassungszarge Typ 214.0B)
gevuld met mortel (is optie)

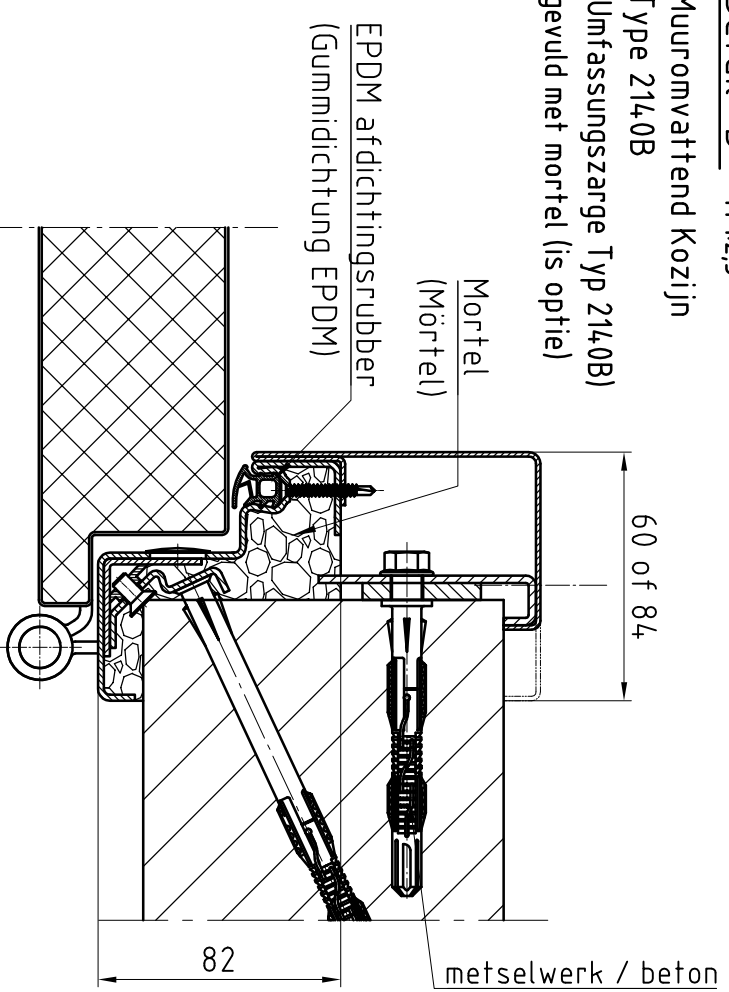

Bovenaanzicht (Draufsicht)

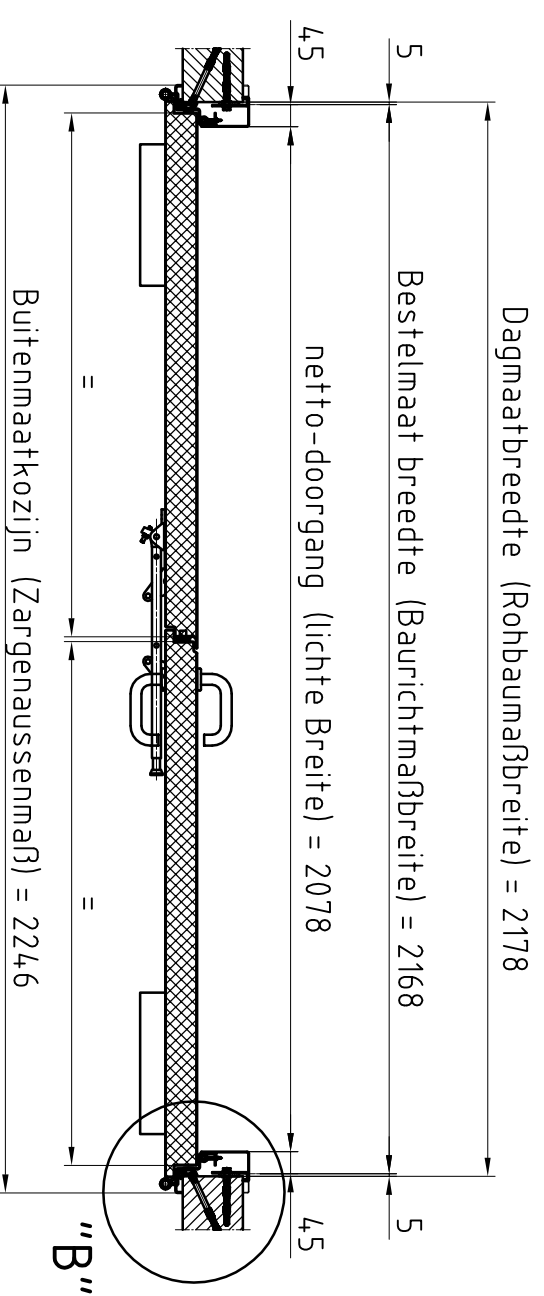

Type kozijn Zargentyp	Muurwattend Kozijn Type 214.0B
Onderafdichting Schwelle	BE-2
RAL-kleur Oberflächse	Grondlak RAL 9016
Beslag	Kruk/Kruk
Deurdranger Türschließer	Zwarte kunststof GEZE TS 4000

Eerste uitvoering			
Opmerkingen:			
Klant:	NF Nederlande	Naam:	
Type deur:	NovoPorta Premio E ₂ 60-2 met Muurwattend Kozijn	datum:	
Met verdeckte montage en zonder aanslag in de vloer			
		Voor accord:	

Please note the protection notice this drawing According to DIN 34, or ISO 16016.

aantal:	1	Pagina:	1	Formaat:	A3
		schaal:	1:1,5, 1:2,5		